

PHILIPPINE BIDDING DOCUMENTS

(As Harmonized with Development Partners)

The Completion of DSWD 4-storey Building

Government of the Republic of the Philippines

**Sixth Edition
July 2020**

Preface

These Philippine Bidding Documents (PBDs) for the procurement of Infrastructure Projects (hereinafter referred to also as the “Works”) through Competitive Bidding have been prepared by the Government of the Philippines for use by all branches, agencies, departments, bureaus, offices, or instrumentalities of the government, including government owned

and/or -controlled corporations, government financial institutions, state universities and colleges, local government units, and autonomous regional government. The procedures and practices presented in this document have been developed through broad experience, and are for mandatory use in projects that are financed in whole or in part by the Government of the Philippines or any foreign government/foreign or international financing institution in accordance with the provisions of the 2016 revised Implementing Rules and Regulations (IRR) of Republic Act (RA) No. 9184.

The PBDs are intended as a model for admeasurements (unit prices or unit rates in a bill of quantities) types of contract, which are the most common in Works contracting. The Bidding Documents shall clearly and adequately define, among others: (i) the objectives, scope, and expected outputs and/or results of the proposed contract; (ii) the eligibility requirements of Bidders; (iii) the expected contract duration; and (iv) the obligations, duties, and/or functions of the winning Bidder.

Care should be taken to check the relevance of the provisions of the PBDs against the requirements of the specific Works to be procured. If duplication of a subject is inevitable in other sections of the document prepared by the Procuring Entity, care must be exercised to avoid contradictions between clauses dealing with the same matter.

Moreover, each section is prepared with notes intended only as information for the Procuring Entity or the person drafting the Bidding Documents. They shall not be included in the final documents. The following general directions should be observed when using the documents:

a. All the documents listed in the Table of Contents are normally required for the procurement of Infrastructure Projects. However, they should be adapted as necessary to the circumstances of the particular Project.

b. Specific details, such as the “*name of the Procuring Entity*” and “*address for bid submission,*” should be furnished in the Instructions to Bidders, Bid Data Sheet, and Special Conditions of Contract. The final documents should contain neither blank spaces nor options.

c. This Preface and the footnotes or notes in italics included in the Invitation to Bid, BDS, General Conditions of Contract, Special Conditions of Contract, Specifications, Drawings, and Bill of Quantities are not part of the text of the final document, although they contain instructions that the Procuring Entity should strictly follow.

2

d. The cover should be modified as required to identify the Bidding Documents as to the names of the Project, Contract, and Procuring Entity, in addition to date of issue.

e. Modifications for specific Procurement Project details should be provided in the Special Conditions of Contract as amendments to the Conditions of Contract. For easy completion, whenever reference has to be made to specific clauses in the Bid Data Sheet or Special Conditions of Contract, these terms shall be printed in bold typeface on Sections I (Instructions to Bidders) and III

(General Conditions of Contract), respectively.

f. For guidelines on the use of Bidding Forms and the procurement of Foreign-Assisted Projects, these will be covered by a separate issuance of the Government Procurement Policy Board.




TABLE OF CONTENTS

Glossary of Terms, Abbreviations, and Acrony.....	6
Section I. Invitation to Bid	8
Section II. Instructions to Bidders	10
1. Scope of Bid	10
2. Funding Information	10
3. Bidding Requirements	10
4. Corrupt, Fraudulent, Collusive, Coercive, and Obstructive Practices	10
5. Eligible Bidders	11
6. Origin of Associated Goods	11
7. Subcontracts	11
8. Pre-Bid Conference	11
9. Clarification and Amendment of Bidding Documents.....	12
10. Documents Comprising the Bid: Eligibility and Technical Components	12
11. Documents Comprising the Bid: Financial Component	12
12. Alternative Bids	12
13. Bid Prices	13
14. Bid and Payment Currencies	13
15. Bid Security	13
16. Sealing and Marking of Bids.....	13
17. Deadline for Submission of Bids	14
18. Opening and Preliminary Examination of Bids	14
19. Detailed Evaluation and Comparison of Bids	14
20. Post Qualification	14
21. Signing of the Contract	15
Section III. Bid Data Sheet	16
Section IV. General Conditions of Contract	20
1. Scope of Contract	20
2. Sectional Completion of Works	20
3. Possession of Site	20
4. The Contractor’s Obligations	21
5. Performance Security	21
6. Site Investigation Reports	21
4	
7. Warranty	22
8. Liability of the Contractor	22
9. Termination for Other Causes	22
10. Dayworks	22
11. Program of Work.....	23
12. Instructions, Inspections and Audits	23
13. Advance Payment.....	23
14. Progress Payments	23
15. Operating and Maintenance Manuals.....	23
Section V. Special Conditions of Contract.....	24
Section VI. Specifications	26
Section VII. Drawings	27
Section VIII. Bill of Quantities	53
Section IX. Checklist of Technical and Financial Documents	57

Glossary of Terms, Abbreviations, and Acronyms

ABC – Approved Budget for the Contract.

ARCC – Allowable Range of Contract Cost.

BAC – Bids and Awards Committee.

Bid – A signed offer or proposal to undertake a contract submitted by a bidder in response to and in consonance with the requirements of the bidding documents. Also referred to as *Proposal* and *Tender*. (2016 revised IRR, Section 5[c])

Bidder – Refers to a contractor, manufacturer, supplier, distributor and/or consultant who submits a bid in response to the requirements of the Bidding Documents. (2016 revised IRR, Section 5[d])

Bidding Documents – The documents issued by the Procuring Entity as the bases for bids, furnishing all information necessary for a prospective bidder to prepare a bid for the Goods, Infrastructure Projects, and/or Consulting Services required by the Procuring Entity. (2016 revised IRR, Section 5[e])

BIR – Bureau of Internal Revenue.

BSP – Bangko Sentral ng Pilipinas.

CDA – Cooperative Development Authority.

Consulting Services – Refer to services for Infrastructure Projects and other types of projects or activities of the GOP requiring adequate external technical and professional expertise that are beyond the capability and/or capacity of the GOP to undertake such as, but not limited to: (i) advisory and review services; (ii) pre-investment or feasibility studies; (iii) design; (iv) construction supervision; (v) management and related services; and (vi) other technical services or special studies. (2016 revised IRR, Section 5[i])

Contract – Refers to the agreement entered into between the Procuring Entity and the Supplier or Manufacturer or Distributor or Service Provider for procurement of Goods and Services; Contractor for Procurement of Infrastructure Projects; or Consultant or Consulting Firm for Procurement of Consulting Services; as the case may be, as recorded in the Contract Form signed by the parties, including all attachments and appendices thereto and all documents incorporated by reference therein.

Contractor – is a natural or juridical entity whose proposal was accepted by the Procuring Entity and to whom the Contract to execute the Work was awarded. Contractor as used in these Bidding Documents may likewise refer to a supplier, distributor, manufacturer, or consultant.

CPI – Consumer Price Index.

6

DOLE – Department of Labor and Employment.

DTI – Department of Trade and Industry.

Foreign-funded Procurement or Foreign-Assisted Project – Refers to procurement whose funding source is from a foreign government, foreign or international financing institution as specified in the Treaty or International or Executive Agreement. (2016 revised IRR, Section 5[b]).

GFI – Government Financial Institution.

GOCC – Government-owned and/or –controlled corporation.

Goods – Refer to all items, supplies, materials and general support services, except Consulting Services and Infrastructure Projects, which may be needed in the transaction of public businesses or in the pursuit of any government undertaking, project or activity, whether in the nature of equipment, furniture, stationery, materials for construction, or personal property of any kind, including non-personal or contractual services such as the repair and maintenance of equipment and furniture, as well as trucking, hauling, janitorial, security, and related or analogous services, as well as procurement of materials and supplies provided by the Procuring Entity for such services. The term “related” or “analogous services” shall include, but is not limited to, lease or purchase of office space, media advertisements, health maintenance services, and other services essential to the operation of the Procuring Entity. (2016 revised IRR, Section 5[r])

GOP – Government of the Philippines.

Infrastructure Projects – Include the construction, improvement, rehabilitation, demolition, repair, restoration or maintenance of roads and bridges, railways, airports, seaports, communication facilities, civil works components of information technology projects, irrigation, flood control and drainage, water supply, sanitation, sewerage and solid waste management systems, shore protection, energy/power and electrification facilities, national

buildings, school buildings, hospital buildings, and other related construction projects of the government. Also referred to as *civil works or works*. (2016 revised IRR, Section 5[u])

LGUs – Local Government Units.

NFCC – Net Financial Contracting Capacity.

NGA – National Government Agency.

PCAB – Philippine Contractors Accreditation Board.

PhilGEPS - Philippine Government Electronic Procurement System.

Procurement Project – refers to a specific or identified procurement covering goods, infrastructure project or consulting services. A Procurement Project shall be described, detailed, and scheduled in the Project Procurement Management Plan prepared by the agency which shall be consolidated in the procuring entity's Annual Procurement Plan. (GPPB Circular No. 06-2019 dated 17 July 2019)

7

PSA – Philippine Statistics Authority.

SEC – Securities and Exchange Commission.

SLCC – Single Largest Completed Contract.

UN – United Nations.

Section I. Invitation to Bid

Republic of the Philippines

DEPARTMENT OF SOCIAL WELFARE AND DEVELOPMENT
Regional Office No. 10, Masterson Avenue, Upper Carmen, Cagayan de Oro City

INVITATION TO BID FOR the Completion of DSWD 4-storey Building

1. The *Department of Social Welfare and Development Field Office 10* through the Short of Award GAA2021 intends to apply the sum of **Twenty Million pesos only (Php 20,000,000.00)** being the Approved Budget for the Contract (ABC) to payments under the contract for each lot/item as shown in section 6 of the PBD . Bids received in excess of the ABC for each lot/item shall be automatically rejected at bid opening.
2. The *DSWD FO 10* now invites bids for The Completion of DSWD 4-storey Building. Project duration is required **within one hundred ten (110) calendar days upon receipt of Notice to Proceed**. Prospective Bidders must have completed a similar contract within the preceding five (5) years, a single contract equivalent to at least fifty (50%) percent of the Approved Budget Cost. The description of an eligible bidder is contained in the Bidding Documents, particularly, in Section II. Instructions to Bidders.
3. Bidding will be conducted through open competitive bidding procedures using a non-discretionary “pass/fail” criterion as specified in the 2016 Revised Implementing Rules and Regulations (IRR) of Republic Act (RA) 9184, otherwise known as the “Government Procurement Reform Act”.

Bidding is restricted to Filipino citizens/sole proprietorships, cooperatives, and partnerships or organizations with at least seventy five percent (75%) interest or outstanding capital stock belonging to citizens of the Philippines.

4. Interested bidders may obtain further information from *DSWD FO 10* and inspect the Bidding Documents at the address given below during weekdays at 8:00AM – 5:00PM.
5. Complete sets of Eligibility Requirements and Bidding Documents may be purchased by Bidders from the Office of the BAC Secretariat at the DSWD Regional Office, Mastersons Avenue, Carmen, Cagayan de Oro City, upon payment of a non-refundable fee to the DSWD Cashier as follows:

ABC	COST
More than 10M up to 50 Million	P 25,000.00

It may also be downloaded free of charge from the website of the Philippine Government Electronic Procurement System (PhilGEPS) and the website of the Procuring Entity, provided that Bidders shall pay the applicable fee for the Bidding Documents not later than the submission of their bids.

6. The *DSWD FO 10* will hold a Virtual Pre-Bid Conference¹ on **August 4, 2021 @ 9:00AM** at DSWD Conference, DSWD 10, Carmen, CDO, which shall be open to prospective bidders. Please email us at bac.fo10@dswd.gov.ph for the link.

7. Bids must be duly received by the BAC Secretariat at the address below on or before **August 16, 2021 @ 12:00PM** All Bids must be accompanied by a bid security in any of the acceptable forms and in the amount stated in **BDS** Clause 18.

Bid opening shall be on **August 16, 2021 @ 1:00PM** at DSWD Conference, DSWD 10, Carmen, CDO. Bids will be opened in the presence of the bidders' representatives through virtual conference. Late bids shall not be accepted.

8. Each Bidder shall submit one (1) original and two (2) duplicate copy of the first and second components of its bid.
9. Site Visit will be scheduled during the Pre-bid conference.
10. The *DSWD FO 10* reserves the right to reject any and all bids, declare a failure of bidding, or not award the contract at any time prior to contract award in accordance with Section 41 of RA 9184 and its IRR, without thereby incurring any liability to the affected bidder or bidders.
11. For further information, please refer to:

Mrs. Rosemarie P. Conde
SWO V/BAC Chairman
Bids and Awards Committee – BAC-10
DSWD Field Office 10
Conference Room, DSWD Field Office No. 10,
Masterson Avenue, Upper Carmen, Cagayan de Oro City
Tel . (088)858-6333 local 102
Email: **bac.fo10@dswd.gov.ph**

ROSEMARIE P. CONDE
BAC Chairperson

Section II. Instructions to Bidders

1. Scope of Bid

The Procuring Entity, *Department of Social Welfare and Development Field Office 10* invites Bids for the Completion of **DSWD 4-storey Building**, with Project Identification Number *2021-07-0032*

The Procurement Project (referred to herein as “Project”) is for the construction of Works, as described in Section VI (Specifications).

2. Funding Information

2.1. The GOP through the source of funding as indicated below for Short of Award GAA2021 in the amount of **Php 20,000,000.00**

3. Bidding Requirements

The Bidding for the Project shall be governed by all the provisions of RA No. 9184 and its 2016 revised IRR, including its Generic Procurement Manual and associated policies, rules and regulations as the primary source thereof, while the herein clauses shall serve as the secondary source thereof.

Any amendments made to the IRR and other GPPB issuances shall be applicable only to the ongoing posting, advertisement, or invitation to bid by the BAC through the issuance of a supplemental or bid bulletin.

The Bidder, by the act of submitting its Bid, shall be deemed to have inspected the site, determined the general characteristics of the contracted Works and the conditions for this Project, such as the location and the nature of the work; (b) climatic conditions; (c) transportation facilities; (c) nature and condition of the terrain, geological conditions at the site communication facilities, requirements, location and availability of construction aggregates and other materials, labor, water, electric power and access roads; and (d) other factors that may affect the cost, duration and execution or implementation of the contract, project, or work and examine all instructions, forms, terms, and project requirements in the Bidding Documents.

4. Corrupt, Fraudulent, Collusive, Coercive, and Obstructive Practices

The Procuring Entity, as well as the Bidders and Contractors, shall observe the highest standard of ethics during the procurement and execution of the contract. They or through an agent shall not engage in corrupt, fraudulent, collusive, coercive, and obstructive practices defined under Annex “I” of the 2016 revised IRR of RA No. 9184 or other integrity violations in competing for the Project.

5. Eligible Bidders

5.1. Only Bids of Bidders found to be legally, technically, and financially capable will be evaluated.

5.2. The Bidder must have an experience of having completed a Single Largest Completed Contract (SLCC) that is similar to this Project, equivalent to at least fifty percent (50%) of the ABC adjusted, if necessary, by the Bidder to current prices using the PSA's CPI, except under conditions provided for in Section 23.4.2.4 of the 2016 revised IRR of RA No. 9184.

A contract is considered to be "similar" to the contract to be bid if it has the major categories of work stated in the **BDS**.

5.3. For Foreign-funded Procurement, the Procuring Entity and the foreign government/foreign or international financing institution may agree on another track record requirement, as specified in the Bidding Document prepared for this purpose.

5.4. The Bidders shall comply with the eligibility criteria under Section 23.4.2 of the 2016 IRR of RA No. 9184.

6. Origin of Associated Goods

There is no restriction on the origin of Goods other than those prohibited by a decision of the UN Security Council taken under Chapter VII of the Charter of the UN.

7. Subcontracts

Subcontracting is not allowed.

8. Pre-Bid Conference

The Procuring Entity will hold a pre-bid conference for this Project on the specified date and time and either at its physical address and/or through videoconferencing/webcasting} as indicated in paragraph 6 of the **IB**.

9. Clarification and Amendment of Bidding Documents

Prospective bidders may request for clarification on and/or interpretation of any part of the Bidding Documents. Such requests must be in writing and received by the Procuring Entity, either at its given address or through electronic mail indicated in the **IB**, at least ten (10) calendar days before the deadline set for the submission and receipt of Bids.

10. Documents Comprising the Bid: Eligibility and Technical Components

10.1. The first envelope shall contain the eligibility and technical documents of the Bid as specified in **Section IX. Checklist of Technical and Financial Documents**.

10.2. If the eligibility requirements or statements, the bids, and all other documents for submission to the BAC are in foreign language other than English, it must be accompanied by a translation in English, which shall be authenticated by the appropriate Philippine foreign service establishment, post, or the equivalent office having jurisdiction over the foreign bidder's affairs in the Philippines. For Contracting Parties to the Apostille Convention, only the translated documents shall be authenticated through an apostille pursuant to GPPB Resolution No. 13-2019 dated 23 May 2019. The English translation shall govern, for purposes of interpretation of the bid.

10.3. A valid PCAB License is required, and in case of joint ventures, a valid special PCAB License, and registration for the type and cost of the contract for this Project. Any additional type of Contractor license or permit shall be indicated in the **BDS**.

10.4. A List of Contractor's key personnel (e.g., Project Manager, Project Engineers, Materials Engineers, and Foremen) assigned to the contract to be bid, with their complete qualification and experience data shall be provided. These key personnel must meet the required minimum years of experience set in the **BDS**.

10.5. A List of Contractor's major equipment units, which are owned, leased, and/or under purchase agreements, supported by proof of ownership, certification of availability of equipment from the equipment lessor/vendor for the duration of the project, as the case may be, must meet the minimum requirements for the contract set in the **BDS**.

11. Documents Comprising the Bid: Financial Component

11.1. The second bid envelope shall contain the financial documents for the Bid as specified in **Section IX. Checklist of Technical and Financial Documents**.

11.2. Any bid exceeding the ABC indicated in paragraph 1 of the **IB** shall not be accepted.

11.3. For Foreign-funded procurement, a ceiling may be applied to bid prices provided the conditions are met under Section 31.2 of the 2016 revised IRR of RA No. 9184.

12. Alternative Bids

Bidders shall submit offers that comply with the requirements of the Bidding Documents, including the basic technical design as indicated in the drawings and specifications. Unless there is a value engineering clause in the **BDS**, alternative Bids shall not be accepted.

13. Bid Prices

All bid prices for the given scope of work in the Project as awarded shall be considered as fixed prices, and therefore not subject to price escalation during contract implementation, except under extraordinary circumstances as determined by the NEDA and approved by the GPPB pursuant to the revised Guidelines for Contract Price Escalation guidelines.

14. Bid and Payment Currencies

14.1. Bid prices may be quoted in the local currency or tradeable currency accepted by the BSP at the discretion of the Bidder. However, for purposes of bid evaluation, Bids denominated in foreign currencies shall be converted to Philippine currency based on the exchange rate as published in the BSP reference rate bulletin on the day of the bid opening.

15. Bid Security

15.1. The Bidder shall submit a Bid Securing Declaration or any form of Bid Security in the amount indicated in the **BDS**, which shall be not less than the percentage of the ABC in accordance with the schedule in the **BDS**.

15.2. The Bid and bid security shall be valid for 120 days. Any bid not accompanied by an acceptable bid security shall be rejected by the Procuring Entity as non-responsive.

16. Sealing and Marking of Bids

Each Bidder shall submit one copy of the first and second components of its Bid. The Procuring Entity may request additional hard copies and/or electronic copies of the Bid. However, failure of the Bidders to comply with the said request shall not be a ground for disqualification.

If the Procuring Entity allows the submission of bids through online submission to the given website or any other electronic means, the Bidder shall submit an electronic copy of its Bid, which must be digitally signed. An electronic copy that cannot be opened or is corrupted shall be considered non-responsive and, thus, automatically disqualified.

17. Deadline for Submission of Bids

The Bidders shall submit on the specified date and time and either at its physical address or through online submission as indicated in paragraph 7 of the **IB**.

18. Opening and Preliminary Examination of Bids

18.1. The BAC shall open the Bids in public at the time, on the date, and at the place specified in paragraph 9 of the **IB**. The Bidders' representatives who are

present shall sign a register evidencing their attendance. In case videoconferencing, webcasting or other similar technologies will be used, attendance of participants shall likewise be recorded by the BAC Secretariat. In case the Bids cannot be opened as scheduled due to justifiable reasons, the rescheduling requirements under Section 29 of the 2016 revised IRR of RA No. 9184 shall prevail.

18.2. The preliminary examination of Bids shall be governed by Section 30 of the 2016 revised IRR of RA No. 9184.

19. Detailed Evaluation and Comparison of Bids

19.1. The Procuring Entity's BAC shall immediately conduct a detailed evaluation of all Bids rated "*passed*" using non-discretionary pass/fail criteria. The BAC shall consider the conditions in the evaluation of Bids under Section 32.2 of 2016 revised IRR of RA No. 9184.

19.2. If the Project allows partial bids, all Bids and combinations of Bids as indicated in the **BDS** shall be received by the same deadline and opened and evaluated simultaneously so as to determine the Bid or combination of Bids offering the lowest calculated cost to the Procuring Entity. Bid Security as required by **ITB** Clause 16 shall be submitted for each contract (lot) separately.

19.3. In all cases, the NFCC computation pursuant to Section 23.4.2.6 of the 2016 revised IRR of RA No. 9184 must be sufficient for the total of the ABCs for all the lots participated in by the prospective Bidder.

20. Post Qualification

Within a non-extendible period of five (5) calendar days from receipt by the Bidder of the notice from the BAC that it submitted the Lowest Calculated Bid, the Bidder shall submit its latest income and business tax returns filed and paid through the BIR Electronic Filing and Payment System (eFPS), and other appropriate licenses and permits required by law and stated in the **BDS**.

21. Signing of the Contract

The documents required in Section 37.2 of the 2016 revised IRR of RA No. 9184 shall form part of the Contract. Additional Contract documents are indicated in the **BDS**.

- 1.1. Failure of the successful Bidder to comply with the above-mentioned requirement shall constitute sufficient ground for the annulment of the award and forfeiture of the bid security, in which event the Procuring Entity shall have a fresh period to initiate and complete the post qualification of the second Lowest Calculated Bid. The procedure shall be repeated until LCRB is identified and selected for recommendation of contract award. However if no Bidder passed post-qualification, the BAC shall declare the bidding a failure and conduct a re-bidding with re-advertisement, if necessary.

2. Notice to Proceed

Within seven (7) calendar days from the date of approval of the Contract by the appropriate government approving authority, the Procuring Entity shall issue the Notice to Proceed (NTP) together with a copy or copies of the approved contract to the successful Bidder. All notices called for by the terms of the contract shall be effective only at the time of receipt thereof by the successful Bidder.

3. Protest Mechanism

Decision of the procuring entity at any stage of the procurement process may be questioned in accordance with Sections 55 of the IRR of RA 9184.

Section III. Bid Data Sheet

Bid Data Sheet

ITB Clause	
1.1	The Procuring Entity is DEPARTMENT OF SOCIAL WELFARE AND DEVELOPMENT FIELD OFFICE NO. 10
1.2	The bidding shall have Five (5) lots
2	<p>The Funding Source is:</p> <p>The Government of the Philippines (GOP) through the Short of Award GAA2021 intends to apply the sum of <i>Twenty Million pesos only (Php 20,000,000.00)</i></p> <p style="text-align: center;">The name of the Project is: The Completion of DSWD 4-storey Building</p>
5.4(b)	<p>Similar contracts shall refer to the following:</p> <p>The Bidder must have completed a single contract that is similar to this Project, equivalent to at least fifty percent (50%) of the ABC adjusted to current prices using National Statistics Office consumer price index.</p>
8.1	<i>Subcontracting is not allowed.</i>
9.1	<p>The Procuring Entity will hold a Virtual pre-bid conference for this Project on</p> <p style="text-align: center;"><u>August 4, 2021 @ 9:00AM</u></p> <p>DSWD Conference, DSWD 10, Carmen, CDO</p>
10.1	<p>The Procuring Entity's address is :</p> <p>Mrs. Rosemarie P. Conde</p>

	<p>SWO V/BAC Chairman Bids and Awards Committee – BAC-10 DSWD Field Office 10 Conference Room, DSWD Field Office No. 10, Masterson Avenue, Upper Carmen, Cagayan de Oro City Tel . (088)858-6333 local 102 Email: bac.fo10@dswd.gov.ph</p>			
12.1(b)(ii.2)	<p>The minimum work experience requirements for key personnel are the following:</p> <table border="0"> <thead> <tr> <th><u>Key Personnel</u></th> <th><u>General Experience</u></th> <th><u>Relevant Experience</u></th> </tr> </thead> </table>	<u>Key Personnel</u>	<u>General Experience</u>	<u>Relevant Experience</u>
<u>Key Personnel</u>	<u>General Experience</u>	<u>Relevant Experience</u>		
12.1(b)(iii.3)	<p>The minimum major equipment requirements are the following:</p> <table border="0"> <thead> <tr> <th><u>Equipment</u></th> <th><u>Capacity</u></th> <th><u>Number of Units</u></th> </tr> </thead> </table>	<u>Equipment</u>	<u>Capacity</u>	<u>Number of Units</u>
<u>Equipment</u>	<u>Capacity</u>	<u>Number of Units</u>		
13.1(b)	<p>This shall include all of the following documents:</p> <ol style="list-style-type: none"> 1) Bid prices in the Bill of Quantities; 2) Detailed estimates, including a summary sheet indicating the unit prices of construction materials, labor rates, and equipment rentals used in coming up with the Bid; and 3) Cash flow by quarter or payment schedule. 			
13.2	<p>The ABC is <i>Twenty Million pesos only (Php 20,000,000.00)</i>. Any bid with a financial component exceeding this amount shall not be accepted.</p>			
16.1	<p>The bid prices shall be quoted in Philippine Pesos.</p>			
18.1	<p>The bid security shall be in the form of a Bid Securing Declaration, or any of the following forms and amounts:</p> <ol style="list-style-type: none"> 1. The amount of not less than <i>[Insert 2% of ABC]</i>, if bid security is in cash, cashier's/manager's check, bank draft/guarantee or irrevocable letter of credit. <p style="text-align: center;">or</p> <ol style="list-style-type: none"> 2. The amount of not less than <i>[Insert 5% of ABC]</i> if bid security is in Surety Bond. 			

	<p>Amount as follows:</p> <table border="1"> <thead> <tr> <th>Lot</th> <th>ABC</th> <th>2%</th> <th>5%</th> </tr> </thead> <tbody> <tr> <td>1</td> <td><i>Php 9,254,133.00</i></td> <td><i>185,082.66</i></td> <td><i>462,706.65</i></td> </tr> <tr> <td>2</td> <td><i>Php 3,883,866.00</i></td> <td><i>77,677.32</i></td> <td><i>194,193.30</i></td> </tr> <tr> <td>3</td> <td><i>Php 1,440,000.00</i></td> <td><i>28,800.00</i></td> <td><i>72,000.00</i></td> </tr> <tr> <td>4</td> <td><i>Php 422,001.00</i></td> <td><i>8,440.02</i></td> <td><i>21,100.05</i></td> </tr> <tr> <td>5</td> <td><i>Php 5,000,000.00</i></td> <td><i>100,000.00</i></td> <td><i>250,000.00</i></td> </tr> </tbody> </table>	Lot	ABC	2%	5%	1	<i>Php 9,254,133.00</i>	<i>185,082.66</i>	<i>462,706.65</i>	2	<i>Php 3,883,866.00</i>	<i>77,677.32</i>	<i>194,193.30</i>	3	<i>Php 1,440,000.00</i>	<i>28,800.00</i>	<i>72,000.00</i>	4	<i>Php 422,001.00</i>	<i>8,440.02</i>	<i>21,100.05</i>	5	<i>Php 5,000,000.00</i>	<i>100,000.00</i>	<i>250,000.00</i>
Lot	ABC	2%	5%																						
1	<i>Php 9,254,133.00</i>	<i>185,082.66</i>	<i>462,706.65</i>																						
2	<i>Php 3,883,866.00</i>	<i>77,677.32</i>	<i>194,193.30</i>																						
3	<i>Php 1,440,000.00</i>	<i>28,800.00</i>	<i>72,000.00</i>																						
4	<i>Php 422,001.00</i>	<i>8,440.02</i>	<i>21,100.05</i>																						
5	<i>Php 5,000,000.00</i>	<i>100,000.00</i>	<i>250,000.00</i>																						
18.2	The bid security shall be valid until <i>(120 calendar days after bid opening)</i>																								
20.3	Each Bidder shall submit one (1) original and two (2) duplicate copy of the first and second components of its bid.																								
21	<p>The Address for Submission of Bids is at:</p> <p><i>BAC Secretariat, DSWD Field Office No. 10, Masterson Avenue, Upper Carmen, Cagayan de Oro City</i></p> <p>The deadline for Submission of Bids is on:</p> <p><u>August 16, 2021 @ 12:00PM</u></p>																								
24.1	<p>The place of Bid opening is at:</p> <p><i>Conference Room, DSWD Field Office No. 10, Masterson Avenue, Upper Carmen, Cagayan de Oro City</i></p> <p>The date and time of Bid opening is on</p> <p><u>August 16, 2021 @ 1:00PM</u></p>																								
31.4 (f)	<p>List of additional contract documents relevant to the Project as required by existing laws and/or the Procuring Entity:</p> <p>(i) Construction schedule and S-curve</p> <p>(ii) Manpower Schedule,</p> <p>(iii) Construction Methods,</p> <p>(iv) Equipment Utilization Schedule,</p>																								

	<p>(v) Construction Safety and Health Program approved by the Department of Labor and Employment, and</p> <p>(vi) PERT/CPM.</p> <p>(vii) Contractor's All Risk Insurance.</p>
--	---

Section IV. General Conditions of Contract

1. Scope of Contract

This Contract shall include all such items, although not specifically mentioned, that can be reasonably inferred as being required for its completion as if such items were expressly mentioned herein. All the provisions of RA No. 9184 and its 2016 revised IRR, including the Generic Procurement Manual, and associated issuances, constitute the primary source for the terms and conditions of the Contract, and thus, applicable in contract implementation. Herein clauses shall serve as the secondary source for the terms and conditions of the Contract.

This is without prejudice to Sections 74.1 and 74.2 of the 2016 revised IRR of RA No. 9184 allowing the GPPB to amend the IRR, which shall be applied to all procurement activities, the advertisement, posting, or invitation of which were issued after the effectivity of the said amendment.

2. Sectional Completion of Works

If sectional completion is specified in the **Special Conditions of Contract (SCC)**, references in the Conditions of Contract to the Works, the Completion Date, and the Intended Completion Date shall apply to any Section of the Works (other than references to the Completion Date and Intended Completion Date for the whole of the Works).

3. Possession of Site

4.1. The Procuring Entity shall give possession of all or parts of the Site to the Contractor based on the schedule of delivery indicated in the **SCC**, which corresponds to the execution of the Works. If the Contractor suffers delay or incurs cost from failure on the part of the Procuring Entity to give possession in accordance with the terms of this clause, the Procuring Entity's Representative shall give the Contractor a Contract Time Extension and certify such sum as fair to cover the cost incurred, which sum shall be paid by Procuring Entity.

4.2. If possession of a portion is not given by the above date, the Procuring Entity will be deemed to have delayed the start of the relevant activities. The resulting adjustments in contract time to address such delay may be addressed through contract extension provided under Annex “E” of the 2016 revised IRR of RA No. 9184.

4. The Contractor’s Obligations

The Contractor shall employ the key personnel named in the Schedule of Key Personnel indicating their designation, in accordance with **ITB** Clause 10.3 and specified in the **BDS**, to carry out the supervision of the Works.

The Procuring Entity will approve any proposed replacement of key personnel only if their relevant qualifications and abilities are equal to or better than those of the personnel listed in the Schedule.

5. Performance Security

5.1. Within ten (10) calendar days from receipt of the Notice of Award from the Procuring Entity but in no case later than the signing of the contract by both parties, the successful Bidder shall furnish the performance security in any of the forms prescribed in Section 39 of the 2016 revised IRR.

5.2. The Contractor, by entering into the Contract with the Procuring Entity, acknowledges the right of the Procuring Entity to institute action pursuant to RA No. 3688 against any subcontractor be they an individual, firm, partnership, corporation, or association supplying the Contractor with labor, materials and/or equipment for the performance of this Contract.

6. Site Investigation Reports

The Contractor, in preparing the Bid, shall rely on any Site Investigation Reports referred to in the **SCC** supplemented by any information obtained by the Contractor.

7. Warranty

7.1. In case the Contractor fails to undertake the repair works under Section 62.2.2 of the 2016 revised IRR, the Procuring Entity shall forfeit its performance security, subject its property(ies) to attachment or garnishment proceedings, and perpetually disqualify it from participating in any public bidding. All payables of the GOP in his favor shall be offset to recover the costs.

7.2. The warranty against Structural Defects/Failures, except that occasioned-on force majeure, shall cover the period from the date of issuance of the Certificate of Final Acceptance by the Procuring Entity. Specific duration of the warranty is found in the **SCC**.

8. Liability of the Contractor

Subject to additional provisions, if any, set forth in the **SCC**, the Contractor’s liability under this Contract shall be as provided by the laws of the Republic of the

Philippines.

If the Contractor is a joint venture, all partners to the joint venture shall be jointly and severally liable to the Procuring Entity.

9. Termination for Other Causes

Contract termination shall be initiated in case it is determined *prima facie* by the Procuring Entity that the Contractor has engaged, before, or during the implementation of the contract, in unlawful deeds and behaviors relative to contract acquisition and implementation, such as, but not limited to corrupt, fraudulent, collusive, coercive, and obstructive practices as stated in **ITB** Clause 4.

10. Dayworks

Subject to the guidelines on Variation Order in Annex “E” of the 2016 revised IRR of RA No. 9184, and if applicable as indicated in the **SCC**, the Dayworks rates in the Contractor’s Bid shall be used for small additional amounts of work only when the Procuring Entity’s Representative has given written instructions in advance for additional work to be paid for in that way.

11. Program of Work

11.1. The Contractor shall submit to the Procuring Entity’s Representative for approval the said Program of Work showing the general methods, arrangements, order, and timing for all the activities in the Works. The submissions of the Program of Work are indicated in the **SCC**.

11.2. The Contractor shall submit to the Procuring Entity’s Representative for approval an updated Program of Work at intervals no longer than the period stated in the **SCC**. If the Contractor does not submit an updated Program of Work within this period, the Procuring Entity’s Representative may withhold the amount stated in the **SCC** from the next payment certificate and continue to withhold this amount until the next payment after the date on which the overdue Program of Work has been submitted.

12. Instructions, Inspections and Audits

The Contractor shall permit the GOP or the Procuring Entity to inspect the Contractor’s accounts and records relating to the performance of the Contractor and to have them audited by auditors of the GOP or the Procuring Entity, as may be required.

13. Advance Payment

The Procuring Entity shall, upon a written request of the Contractor which shall be submitted as a Contract document, make an advance payment to the Contractor in an amount not exceeding fifteen percent (15%) of the total contract price, to be made in lump sum, or at the most two installments according to a schedule specified in the

SCC, subject to the requirements in Annex “E” of the 2016 revised IRR of RA No. 9184.

14. Progress Payments

The Contractor may submit a request for payment for Work accomplished. Such requests for payment shall be verified and certified by the Procuring Entity’s Representative/Project Engineer. Except as otherwise stipulated in the SCC, materials and equipment delivered on the site but not completely put in place shall not be included for payment.

15. Operating and Maintenance Manuals

15.1. If required, the Contractor will provide “as built” Drawings and/or operating and maintenance manuals as specified in the SCC.

15.2. If the Contractor does not provide the Drawings and/or manuals by the dates stated above, or they do not receive the Procuring Entity’s Representative’s approval, the Procuring Entity’s Representative may withhold the amount stated in the SCC from payments due to the Contractor.

Section V. Special Conditions of Contract

Special Conditions of Contract

GCC Clause	
	<p>The Intended Completion Date is <i>[Insert date]</i>.</p> <p><i>NOTE: The contract duration shall be reckoned from the start date and not from contract effectivity date.</i></p>
1.22	<p>The Procuring Entity is the Department of Social Welfare and Development.</p>
	<p>The Procuring Entity's Representative is the DSWD Project Manager concerned who is designated as the Engineer for this Contract.</p> <p>Engr. Alfredo Aguilar CRCF – Infrastructure Project Focal Department of Social Welfare and Development</p>
1.24	<p>The Sites are DSWD FO-10, Carmen, CDO</p>
1.28	<p>The Start Date is the 7th calendar day after the date of the receipt of the Notice to Proceed.</p>
	<p>The Works consist of Completion of DSWD 4-storey Building.</p>
	<p><i>No further instructions.</i></p>
	<p>The Procuring Entity shall give possession of all parts of the Site to the Contractor beginning on the date of effectivity of contract until the date of its termination and/or project completion.</p>
	<p>The Contractor shall employ the following Key Personnel:</p>
	<p>No further instructions.</p>
	<p><i>In case of permanent structures, such as buildings of types 4 and 5 as classified under the National Building Code of the Philippines and other structures made of steel, iron, or concrete which comply with relevant structural codes (e.g., DPWH Standard Specifications), such as, but not limited to, steel/concrete bridges, flyovers, aircraft movement areas, ports, dams, tunnels, filtration and treatment plants, sewerage systems, power plants, transmission and communication towers, railway system, and other similar permanent structures: Fifteen (15) years.</i></p>

	<p><i>In case of semi-permanent structures, such as buildings of types 1, 2, and 3 as classified under the National Building Code of the Philippines, concrete/asphalt roads, concrete river control, drainage, irrigation lined canals, river landing, deep wells, rock causeway, pedestrian overpass, and other similar semi-permanent structures: Five (5) years.</i></p> <p><i>In case of other structures, such as Bailey and wooden bridges, shallow wells, spring developments, and other similar structures: Two (2) years.</i></p>
	<p><i>State here “No additional provision.” or, if the Contractor is a joint venture, “All partners to the joint venture shall be jointly and severally liable to the Procuring Entity.”</i></p>
18.3(h)(i)	No further instructions.
	<p>The Arbiter is: <i>[Insert name]</i></p> <p><i>[Insert address]</i></p>
	<p><i>Select one, delete the other:</i></p> <p>Dayworks are applicable at the rate shown in the Contractor’s original Bid.</p> <p><i>Or</i></p> <p>No dayworks are applicable to the contract.</p>
	The Contractor shall submit the Program of Work to the Procuring Entity’s Representative within <i>[insert number]</i> days of delivery of the Notice of Award.
	<p>The period between Program of Work updates is <i>30 calendar</i> days.</p> <p>The amount to be withheld for late submission of an updated Program of Work is 25% of the amount of the progress payment being billed.</p>
	The Funding Source is the <i>Government of the Philippines</i> .
	The amount of the advance payment is <i>15% of the contract amount</i> .

Section VI. Specifications

Technical Specifications

Items/Descriptions	Qty.	Unit	Statement of Compliance
<i>Lot 1 - Various Civil, Mechanical, Electrical and Architectural Works (Item No. I - XVI)</i>	<i>1</i>	<i>Lot</i>	
<i>Lot 2 - Supply and Construction and Installation of Cistern Tanks, Pumps and Fire Detection and Alarm System (Item No. XVII - XIX)</i>	<i>1</i>	<i>Lot</i>	
<i>Lot 3 - Supply and Installation of 3 TR Floor Mounted Air Conditioning Units (Item No. XX)</i>	<i>1</i>	<i>Lot</i>	
<i>Lot 4 - Supply and Installation of CCTV System (Item No. XXI)</i>	<i>1</i>	<i>Lot</i>	
<i>Lot 5 - Supply and Installation of Elevator Assembly: Housing, Foundation, Installation of Full Elevator System and Machineries (Item No. XXII)</i>	<i>1</i>	<i>Lot</i>	

All works be simultaneously executed upon 7 days after the NOTICE TO PROCEED is served. All works must be completed within 110 working calendar days. Working calendar days consist only of Mondays to Sundays. No materials to be installed without being inspected and approved by any of the engineers and inspectorate team. All work to be undertaken must conform proper standards and specifications.

Failure to attend scheduled Site Visit will be ground for disqualification from opening of bids as part of technical attachments.

Note: Bidders must state either “**Comply**” or “**Not Comply**” or any equivalent term in the column “Statement of Compliance” against each of the individual parameters of each “Specification”.

I hereby commit to comply with all the above requirements.

Name of Company/Bidder

Bidder’s Signature over Printed Name

Date: _____

Section VII. Drawings



REPUBLIC OF THE PHILIPPINES
 DEPARTMENT OF PUBLIC WORKS & HIGHWAYS
 OFFICE OF THE BUILDING OFFICER
 CAGAYAN DE ORO CITY

RECOMMENDING APPROVAL AS TO:

ASSISTANT BUILDING OFFICER DATE

APPROVED:

BUILDING OFFICER DATE

LINE AND GRADE

LAND USED ZONING

ARCHITECTURAL

STRUCTURAL



PLUMBING

ELECTRICAL

MECHANICAL




REVISION NO. DATE BY	SEAL	PROJECT : PROPOSED 4-STORY DSWD OFFICE BLDG.	OWNER : DSWD REGIONAL OFFICE	COMPILED BY:	SHEET CONTENT	SHEET NO.
	DATE : BY :	LOCATION : UNIT 1A, UPPER CANTON, CAGAYAN DE ORO CITY	ADDRESS : UNIT 1A, UPPER CANTON, CAGAYAN DE ORO CITY	DRAWN BY:	SCALE:	FINAL NO.
	DATE : BY :	OWNER : DSWD REGIONAL OFFICE	ADDRESS : UNIT 1A, UPPER CANTON, CAGAYAN DE ORO CITY	DRAWN BY:	SCALE:	FINAL NO.

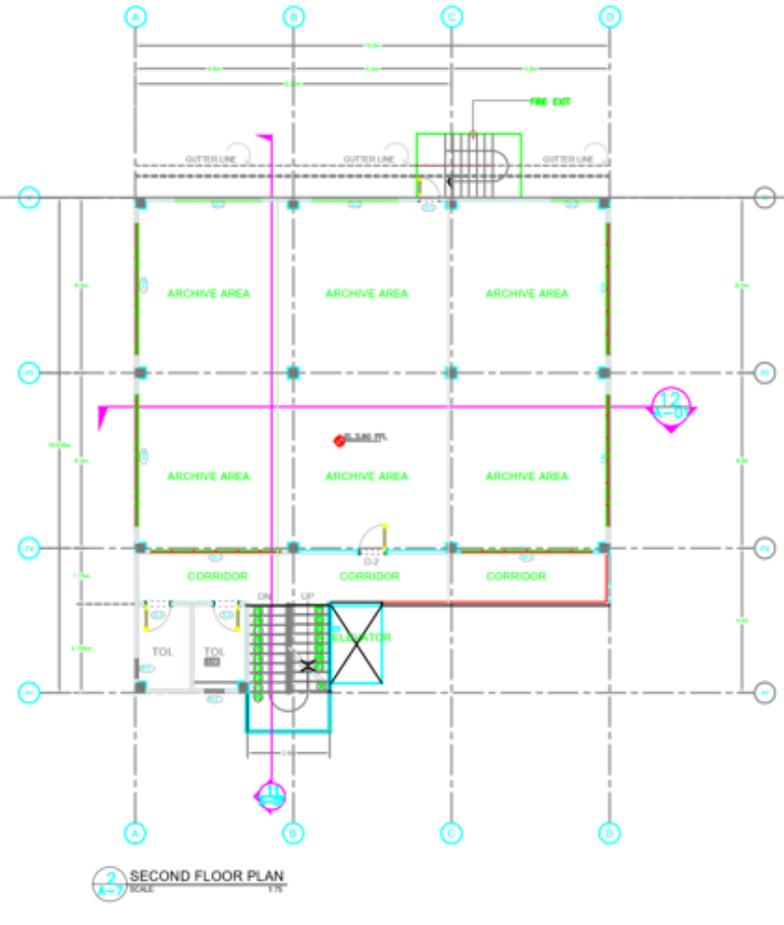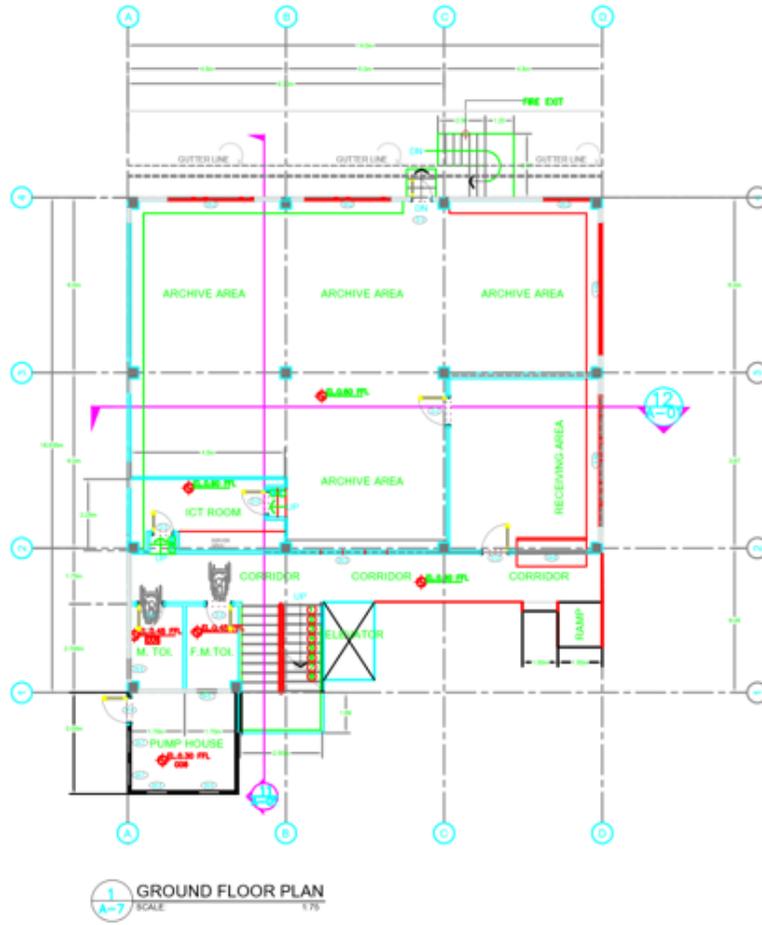


REVISION	SCALE	PROJECT	CLIENT	DATE	DESIGNER	DATE	SCALE	PROJECT
		AS-BUILT FOR 4-STORY DSWD OFFICE BLDG.	DSWD REGIONAL OFFICE					
			DSWD REGIONAL OFFICE					

A1
A7

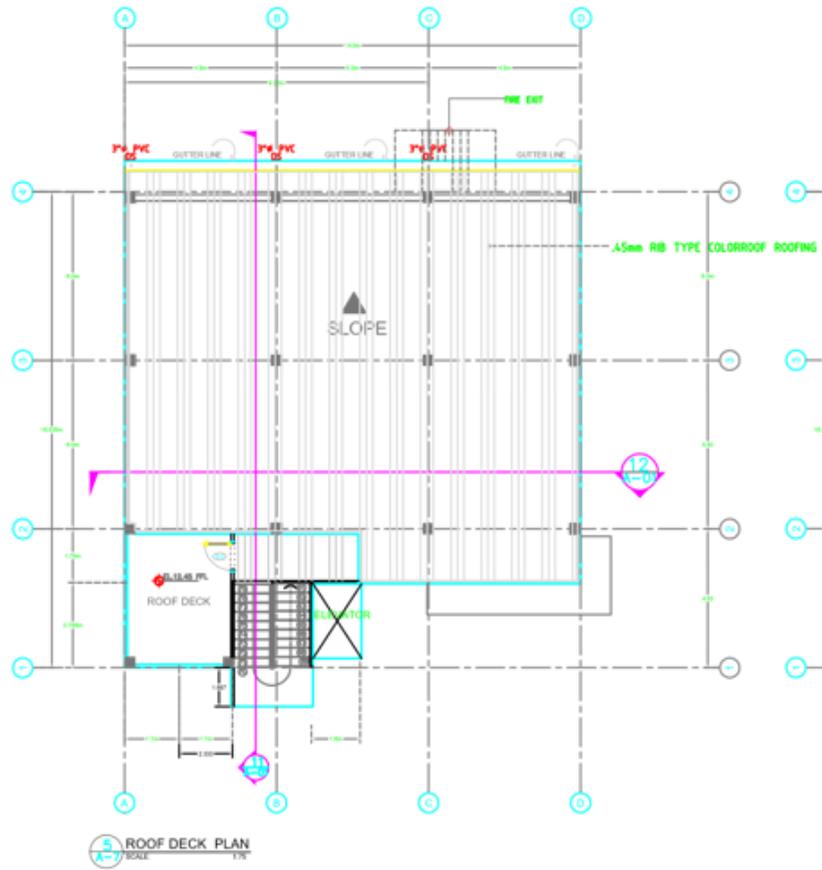


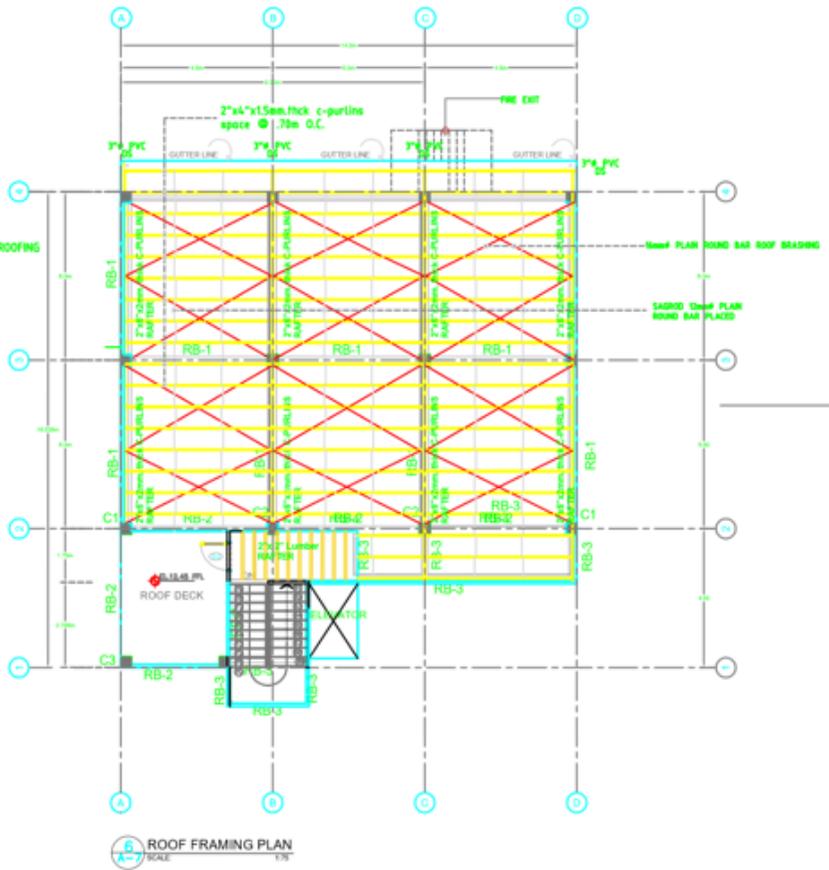


REV/APP:	SCALE:	PROJECT:	OWNER:	CONTRACTOR:	DATE:	NO. OF SHEETS:	SHEET NO.:
		AS-BUILT FOR 4-STORY DSWD OFFICE BLDG.	DSWD REGIONAL OFFICE				A3 A7



REPUBLIC OF THE PHILIPPINES
 DEPARTMENT OF PUBLIC WORKS & HIGHWAYS
 OFFICE OF THE BUILDING OFFICIAL
 CAGAYAN DE ORO CITY

RECOMMENDING APPROVAL AS TO:


ASSISTANT BUILDING OFFICIAL: _____ DATE: _____

APPROVED:

BUILDING OFFICIAL: _____ DATE: _____

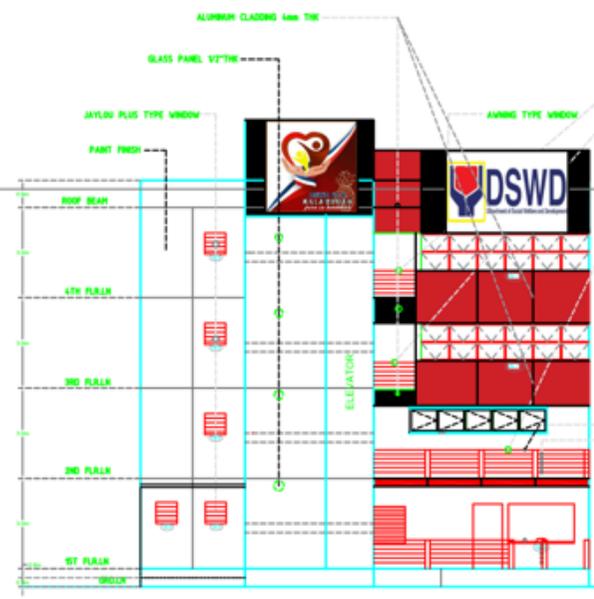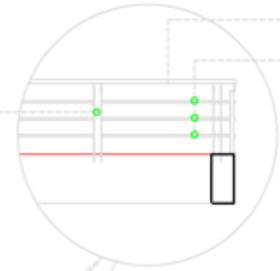

7 FRONT ELEVATION
 SCALE: 1/8\"/>

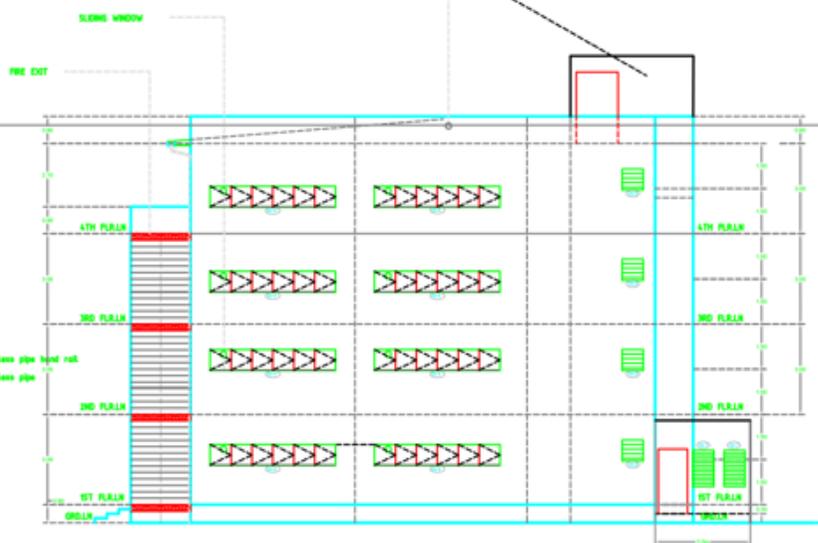


8 RIGHT SIDE ELEVATION
 SCALE: 1/8\"/>

DATE	REVISION	SEAL	PROJECT	CLIENT	CONTRACTOR	REVISIONS	SCALE
			AS-BUILT FOR 4-STOREY DSWD OFFICE BLDG.	DSWD REGIONAL OFFICE			
			OWNER: DSWD REGIONAL OFFICE				

A4
 A7

REPUBLIC OF THE PHILIPPINES DEPARTMENT OF PUBLIC WORKS & HIGHWAYS OFFICE OF THE BUILDING OFFICIAL CAGAYAN DE ORO CITY	
RECOMMENDING APPROVAL AS TO:	
ASSISTANT BUILDING OFFICIAL	DATE
APPROVED	
BUILDING OFFICIAL	DATE

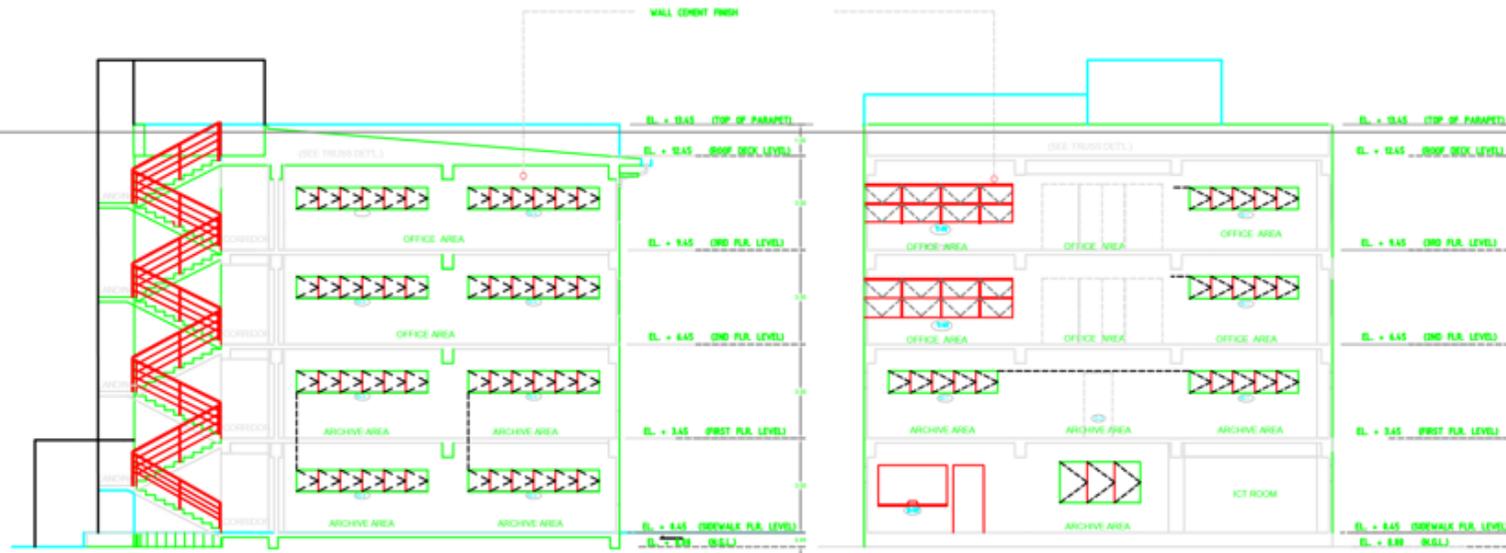

11 SECTION A-01
SCALE 1/8"


12 SECTION A-02
SCALE 1/8"

NUMBER	SEAL	PROJECT	OWNER	CONTRACTOR	DATE	REVISION	REVISION
		AS-BUILT FOR 4-STORY DSWD OFFICE BLDG.	DSWD REGIONAL OFFICE				
		LOCATION: MATRIN ATTA UPPER CANTONAL CAGAYAN DE ORO CITY					
		OWNER: DEPARTMENT OF PUBLIC WORKS & HIGHWAYS - CAGAYAN DE ORO CITY		DESIGNER: DSWD REGIONAL OFFICE			


A6
A7

REPUBLIC OF THE PHILIPPINES
 DEPARTMENT OF PUBLIC WORKS & HIGHWAYS
 OFFICE OF THE BUILDING OFFICIAL
 CAGAYAN DE ORO CITY

RECOMMENDING APPROVAL AS TO:
 ASSISTANT BUILDING OFFICIAL DATE
 APPROVED
 BUILDING OFFICIAL DATE

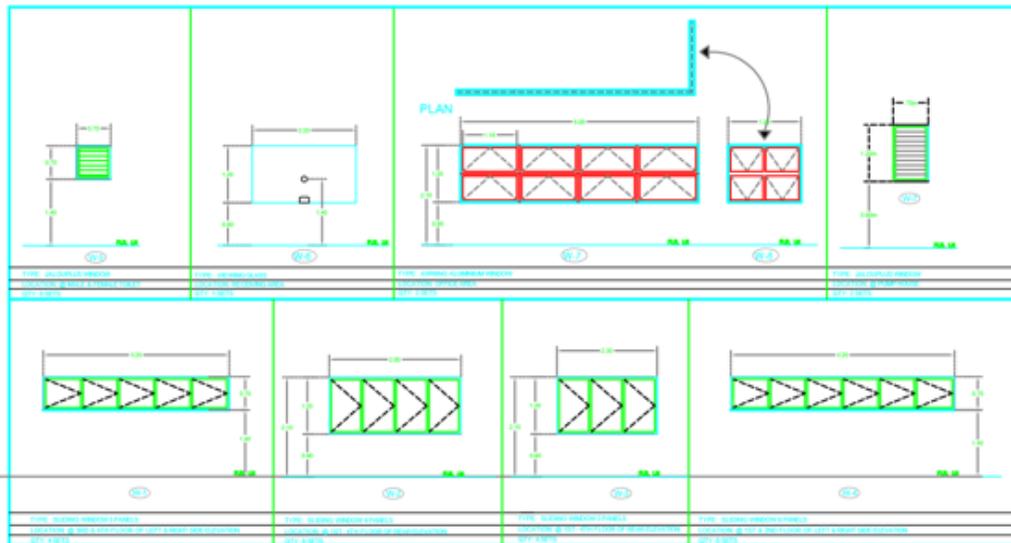

1.3 WINDOW SCHEDULE
 SCALE: 1/8"

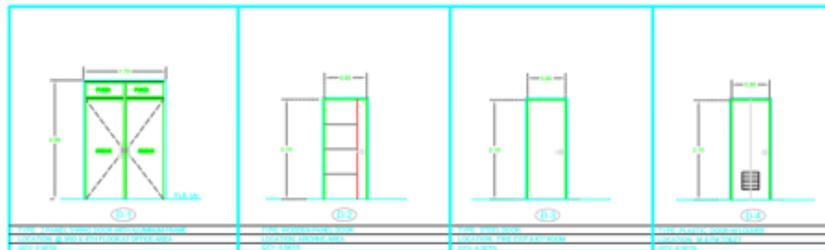

1.4 DOOR SCHEDULE
 SCALE: 1/8"

REVISION	DATE	BY	CHKD	APP'D	REVISION	DATE	BY	CHKD	APP'D

DESIGNED BY:	SEAL:	ISSUED BY:	DATE:	CONTRACT NO.:	PROJECT NAME:	SCALE:	NO. OF SHEETS:	SHEET NO.:
		AS-BUILT FOR 4-STORY DSWD OFFICE BLDG.		DSWD REGIONAL OFFICE				A7 A7

Section VIII. Scope of Work

Lot 1 - Various Civil, Mechanical, Electrical and Architectural Works

ITEM NO.	ITEM DESCRIPTION	QTY	UNIT
I	CEILING WORKS	841.00	sq.m.
II	MASONRY WORKS	136.00	sq.m
III	TILE WORKS	420.00	sq.m
IV	RAILING WORKS	121.00	l.m
V	ROOFING WORKS	27.00	sq.m
VI	ELECTRICAL WORKS	1.00	lot
VII	ALUMINUM COMPOSITE PANEL CLADDING WITH REGION X INSIGNIA AND DSWD LOGO	59.00	sq.m
VIII	INTERIOR GLASS PARTITIONS, STAIR WALL GLASS WORKS	131.00	sq.m
IX	EXTENSION OF FENCE	1.00	lot
X	FIRE EXIT GRILLS	1.00	lot
XI	STEEL GRILLS FOR HANGING PLANT	1.00	lot
XII	SUPPLY AND INSTALLATION OF SLIDING GLASS WINDOWS AND CANOPE	95.00	s.m
XIII	PAINTING WORKS	1,819.00	sq.m
XIV	CONCRETE GROUND PAVEMENT	45.00	cu.m
XV	PROJECT SIGNAGE	1.00	lot
XVI	PPE AND CONSTRUCTION SAFETY AND HEALTH	1.00	lot

Lot 2 - Supply and Construction and Installation of Cistern Tanks, Pumps and Fire Detection and Alarm System

ITEM NO.	ITEM DESCRIPTION	QTY	UNIT
XVII	Cestern Tank for Water Supply with Pump, Pump House (Integrated to Pump House of Fire Pump and Jockey Pump), Pressure Tanks,and Controls	1.00	lot
XVIII	Cestern Tank for Fire Supression with Fire Pump, Jocky Pump, and Pump House (Integrated to Pump House of Water Pump)	1.00	lot
XIX	Installation of Fire Detection and Alarm System	1.00	lot

Lot 3 - Supply and Installation of 3 TR Floor Mounted Air Conditioning Units

ITEM NO.	ITEM DESCRIPTION	QTY	UNIT
XX	SUPPLY AND INSTALLATION OF 3TR FLOOR MOUNTED AIR CONDITIONING UNIT	12.00	unit

Lot 4 - Supply and Installation of CCTV System

ITEM NO.	ITEM DESCRIPTION	QTY	UNIT
XXI	SUPPLY AND INSTALLATION OF CCTV SYSTEM	30.00	unit

Lot 5 - Supply and Installation of Elevator Assembly: Housing, Foundation, Installation of Full Elevator System and Machineries

ITEM NO.	ITEM DESCRIPTION	QTY	UNIT
XXII	SUPPLY AND INSTALLATION OF ELEVATOR ASSEMBLY: HOUSING, FOUNDATION, INSTALLATION OF FULL ELEVATOR SYSTEM AND MACHINERIES	1.00	lot

Section IX. Checklist of Technical and Financial Documents

Checklist of Technical and Financial Documents

I. TECHNICAL COMPONENT ENVELOPE

Class “A” Documents

Legal Documents

(a) Valid PhilGEPS Registration Certificate (Platinum Membership) (all pages);
or

(b) Registration certificate from Securities and Exchange Commission (SEC), Department of Trade and Industry (DTI) for sole proprietorship, or Cooperative Development Authority (CDA) for cooperatives or its equivalent document;

and

(c) Mayor’s or Business permit issued by the city or municipality where the principal place of business of the prospective bidder is located, or the equivalent document for Exclusive Economic Zones or Areas;

and

(e) Tax clearance per E.O. No. 398, s. 2005, as finally reviewed and approved by the Bureau of Internal Revenue (BIR).

Technical Documents

(f) Statement of the prospective bidder of all its ongoing government and private contracts, including contracts awarded but not yet started, if any, whether similar or not similar in nature and complexity to the contract to be bid; **and**

(g) Statement of the bidder’s Single Largest Completed Contract (SLCC) similar to the contract to be bid, except under conditions provided under the rules;

and

(h) Philippine Contractors Accreditation Board (PCAB) License;

or

Special PCAB License in case of Joint Ventures;

and registration for the type and cost of the contract to be bid; **and**

(i) Original copy of Bid Security. If in the form of a Surety Bond, submit also a certification issued by the Insurance Commission;

or

Original copy of Notarized Bid Securing Declaration; **and**
(j) Project Requirements, which shall include the following:

- a. Organizational chart for the contract to be bid;

- b. List of contractor's key personnel (*e.g.*, Project Manager, Project Engineers, Materials Engineers, and Foremen), to be assigned to the contract to be bid, with their complete qualification and experience data;
- c. List of contractor's major equipment units, which are owned, leased, and/or under purchase agreements, supported by proof of ownership or certification of availability of equipment from the equipment lessor/vendor for the duration of the project, as the case may be; **and**

k) Original duly signed Omnibus Sworn Statement (OSS);

36

and if applicable, Original Notarized Secretary's Certificate in case of a corporation, partnership, or cooperative; or Original Special Power of Attorney of all members of the joint venture giving full power and authority to its officer to sign the OSS and do acts to represent the Bidder.

Financial Documents

l) The prospective bidder's audited financial statements, showing, among others, the prospective bidder's total and current assets and liabilities, stamped "received" by the BIR or its duly accredited and authorized institutions, for the preceding calendar year which should not be earlier than two (2) years from the date of bid submission; **and**

m) The prospective bidder's computation of Net Financial Contracting Capacity (NFCC).

Class "B" Documents

n) If applicable, duly signed joint venture agreement (JVA) in accordance with RA No. 4566 and its IRR in case the joint venture is already in existence;

or

duly notarized statements from all the potential joint venture partners stating that they will enter into and abide by the provisions of the JVA in the instance that the bid is successful.

II. FINANCIAL COMPONENT ENVELOPE

o) Original of duly signed and accomplished Financial Bid Form; **and**
Other documentary requirements under RA No. 9184

p) Original of duly signed Bid Prices in the Bill of Quantities; **and**

(q) Duly accomplished Detailed Estimates Form, including a summary sheet indicating the unit prices of construction materials, labor rates, and equipment rentals used in coming up with the Bid; **and**

(r) Cash Flow by Quarter.and

(s) Certificate of Site Visit

